

KARNES CITY HEADQUARTERS  
1800 N US HWY 181  
KARNES CITY, TEXAS 78118

Date: 08/12/2024

PLEASANTON  
MEMBER SERVICE CENTER  
1824 W GOODWIN  
PLEASANTON, TEXAS 78064




## 400 AMPERE SERVICE Three-Phase Service (3Ø)

### COOPERATIVE FURNISHED, OWNED & INSTALLED

- Wood pole set within thirty feet (30') of the transformer pole (maximum).
- Grounding rod and grounding wire.
- Pole ground
- Attachment point
- Service wire to transformer.
- Connectors from Cooperative service wire to Member service.

### MEMBER FURNISHED & INSTALLED

- 400 Amp Disconnect with main breaker or fusible.
- 1: Three to four inch (3"-4") riser (EMT) & weatherhead.
- 4: 500 MCM Copper wire
- Disconnect ground to pole ground with #4 Copper.

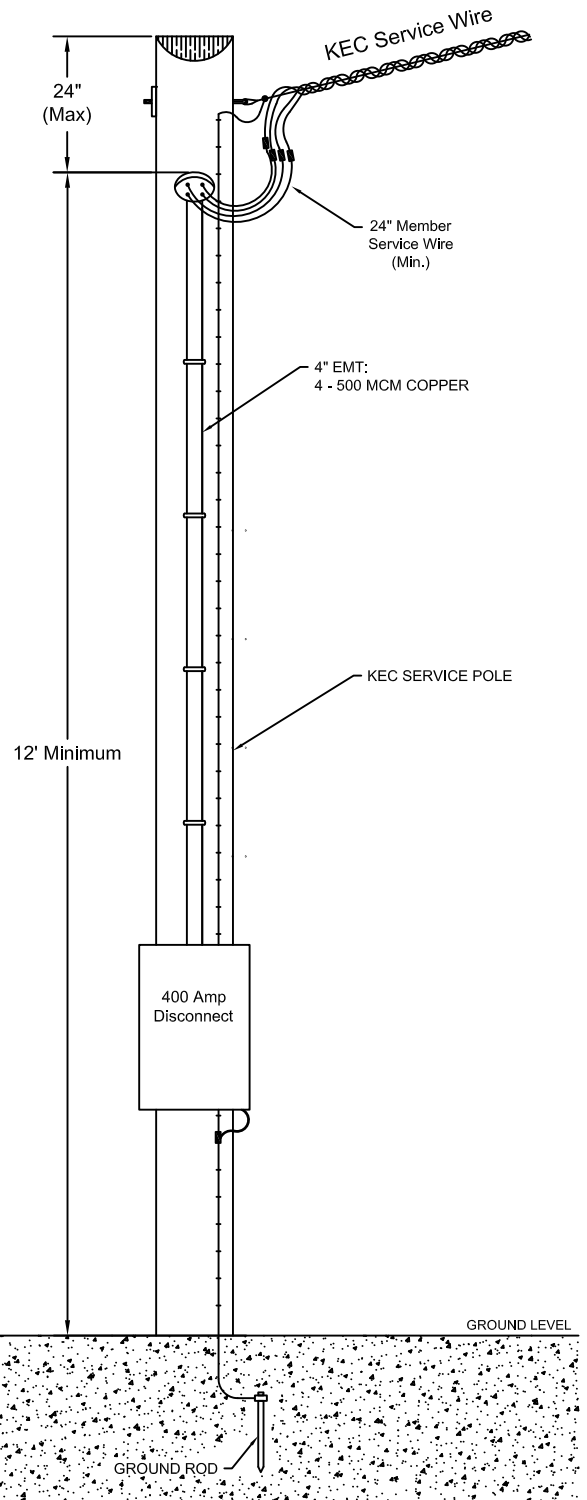

NOT TO SCALE