

KARNES CITY HEADQUARTERS
1800 N US HWY 181
KARNES CITY, TEXAS 78118

Date: 08/12/2024

PLEASANTON
MEMBER SERVICE CENTER
1824 W GOODWIN
PLEASANTON, TEXAS 78064



600 AMPERE RESIDENTIAL SERVICE


Single Phase Service (1Ø)

COOPERATIVE FURNISHED, OWNED & INSTALLED

- Wood pole set within thirty feet (30') of the transformer pole (maximum).
- Grounding rod and grounding wire.
- Pole ground
- Attachment point
- Service wire to transformer.
- Connectors from Cooperative service wire to Member service.

MEMBER FURNISHED & INSTALLED

- 600 Amp Disconnect with main breaker or fusible.
- 1: Four inch (4") riser (EMT) & weatherhead or metallic conduit.
- 3: 750 MCM Copper wire
- Disconnect ground to pole ground with #4 Copper.

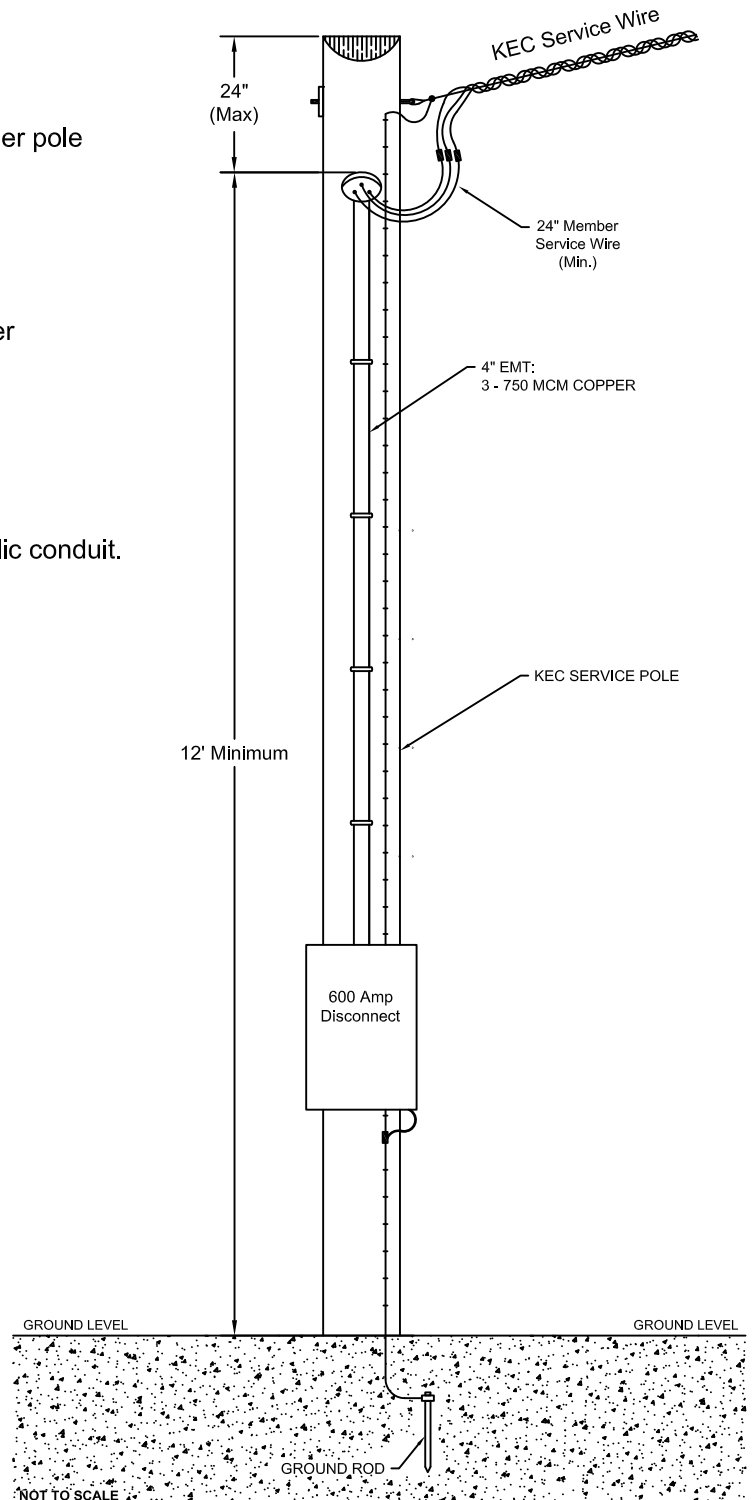

NOT TO SCALE